


HERITAGE SQUARE
apartments
23rd & W Streets

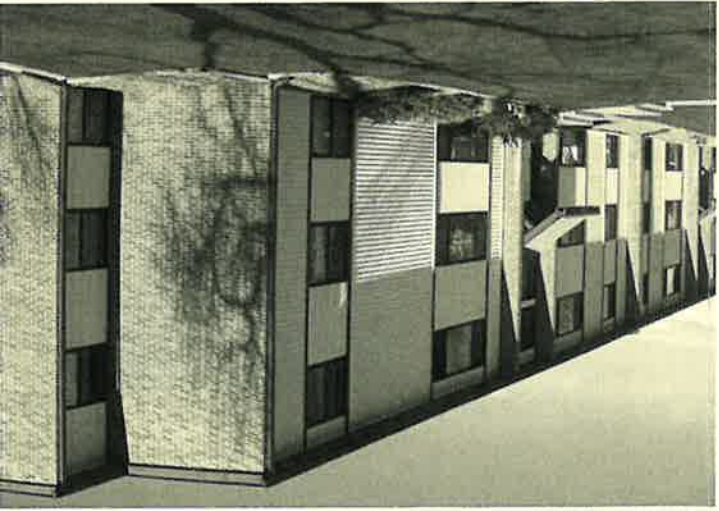

HERITAGE SQUARE
apartments
23rd & W Streets



E-mail: Info@L-housing.com

www.L-housing.com

800-545-1833 ext. 875

Hearing impaired/TDD

402-434-5552

Lincoln, NE 68505

5700 R Street

Lincoln Housing Authority

For more information contact:


AMENITIES

- Coin-operated laundry facility
- Located near a bus route
- Playground on site
- Located near the University of Nebraska
- *Sorry no pets*

FEATURES

- Affordable rent
- All electric units
- Central air conditioning
- Wall-to-wall carpeting
- Energy efficient windows
- Vertical blinds
- Oak bathroom vanities/kitchen cabinets
- Garbage disposal
- Secured entrance
- Off street parking
- Month to month lease


HERITAGE SQUARE

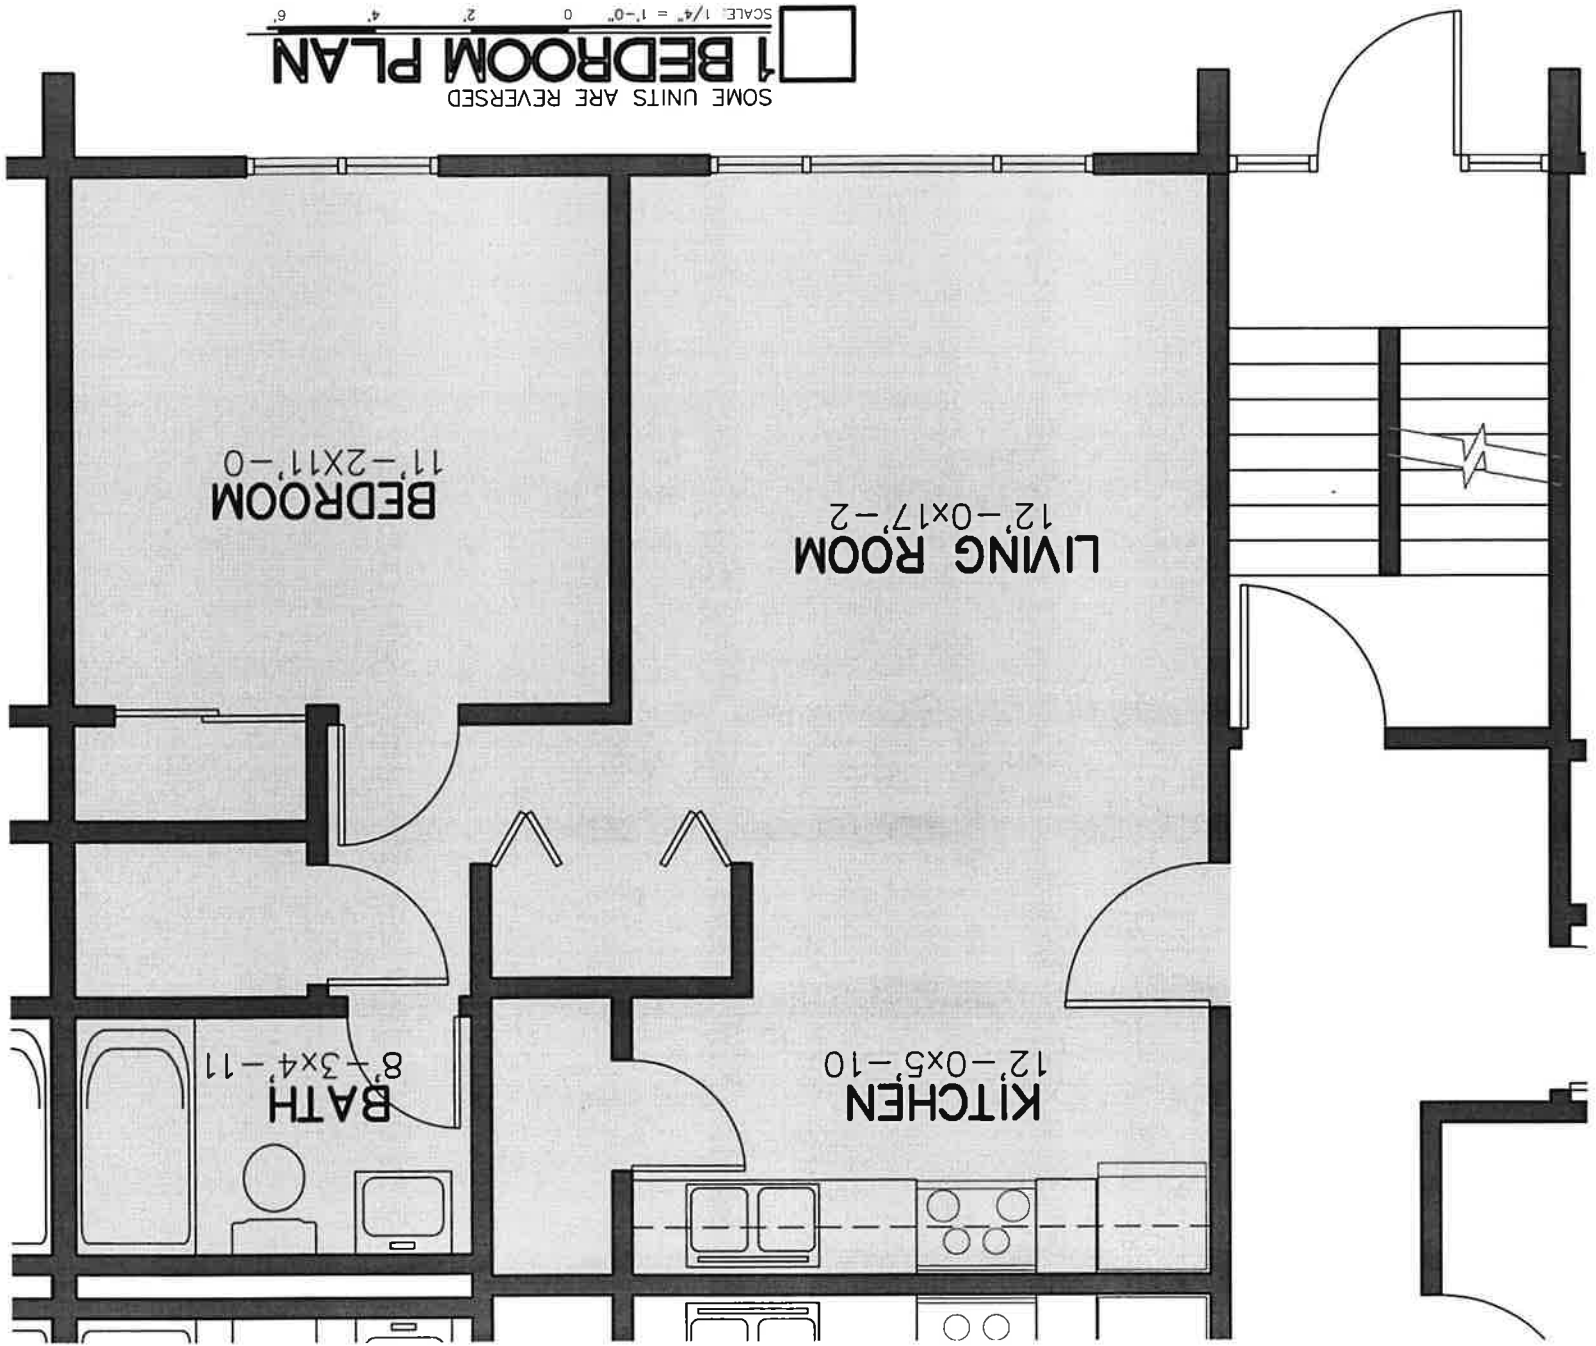


1 BEDROOM PLAN
SOME UNITS ARE REVERSED
SCALE: 1/4" = 1'-0"
0 2 4 6

HERITAGE SQUARE

2 BEDROOM PLAN
SOME UNITS ARE REVERSED
SCALE: 1/4" = 1'-0"
0 2 4 6'

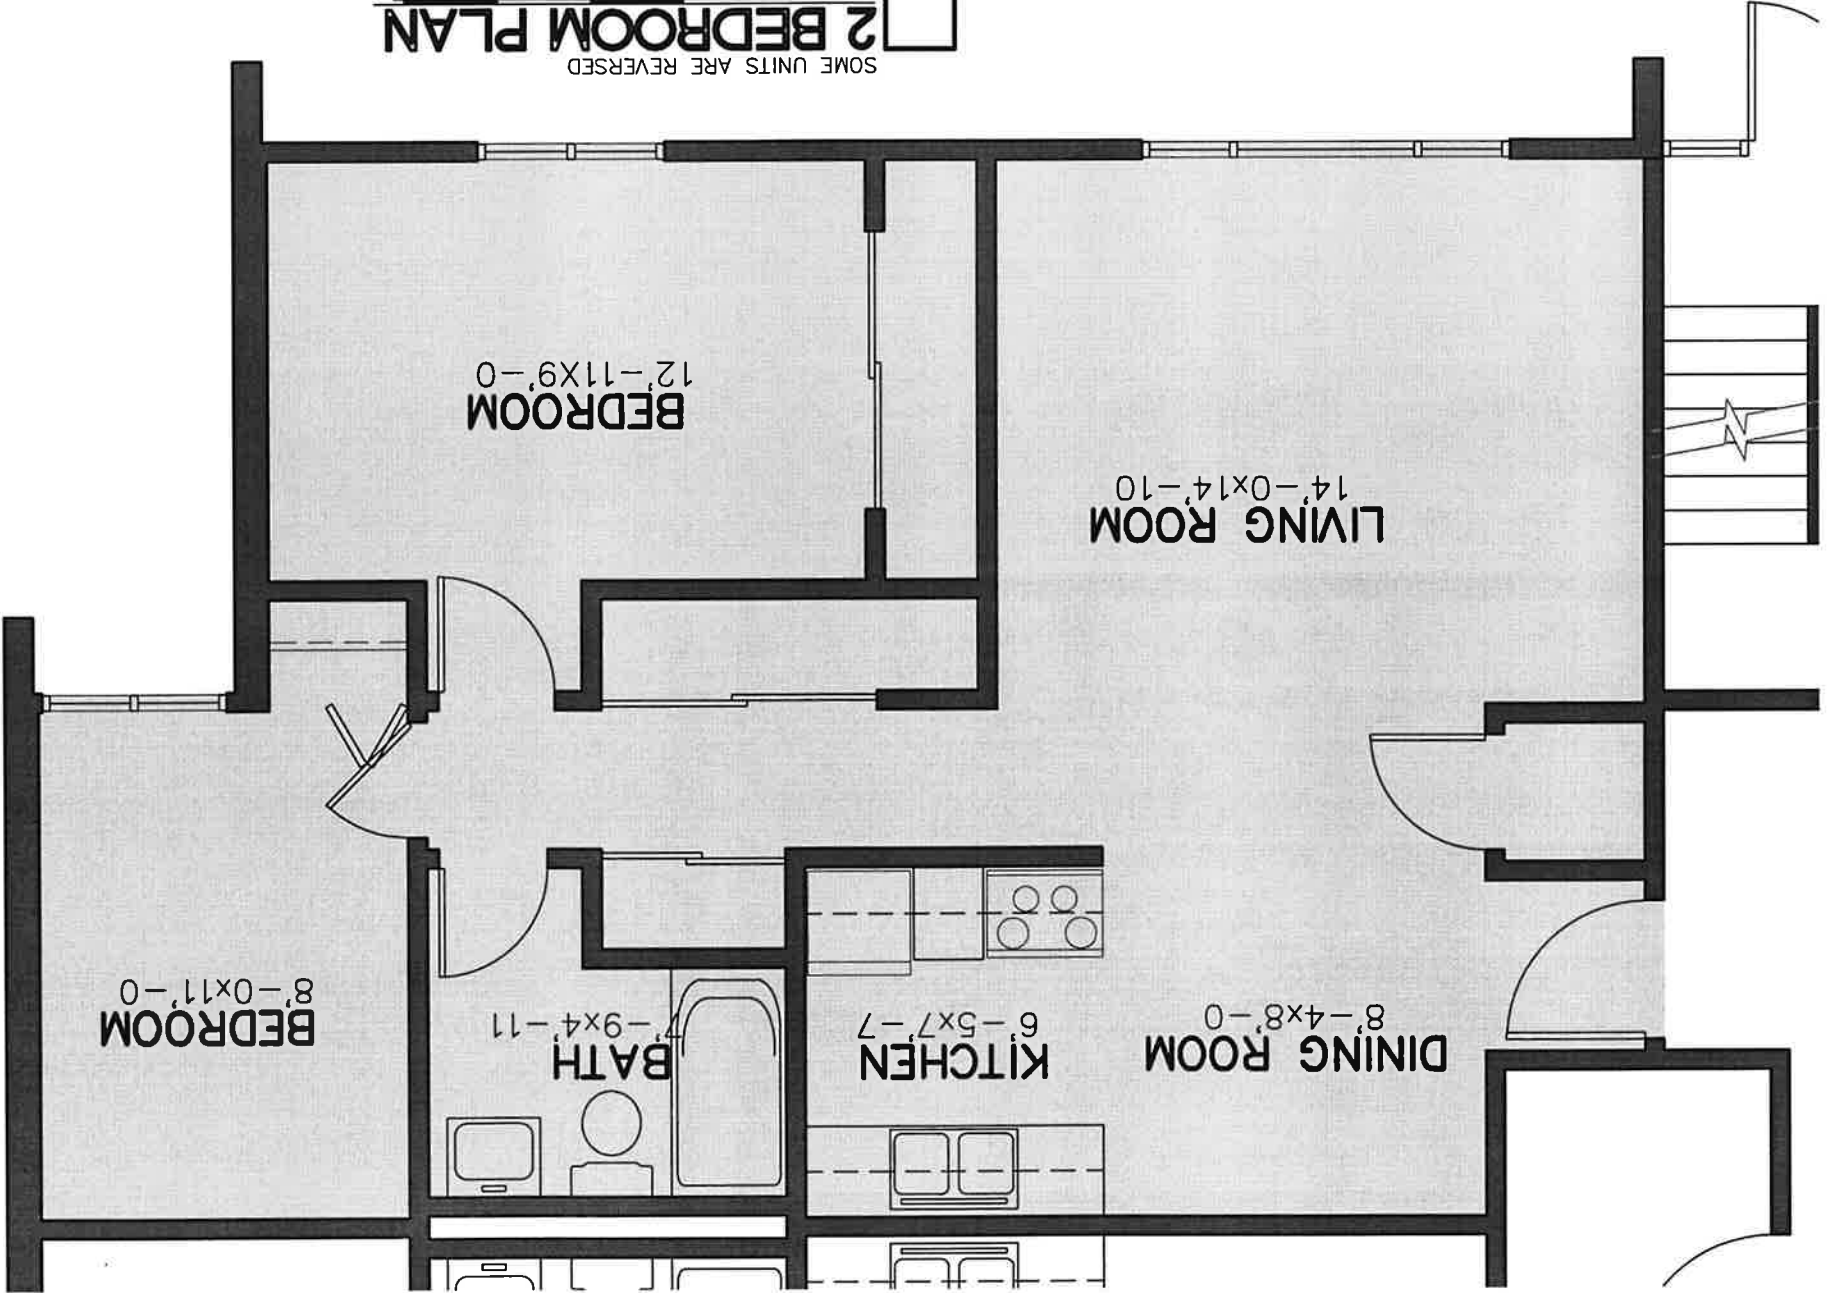

HERITAGE SQUARE

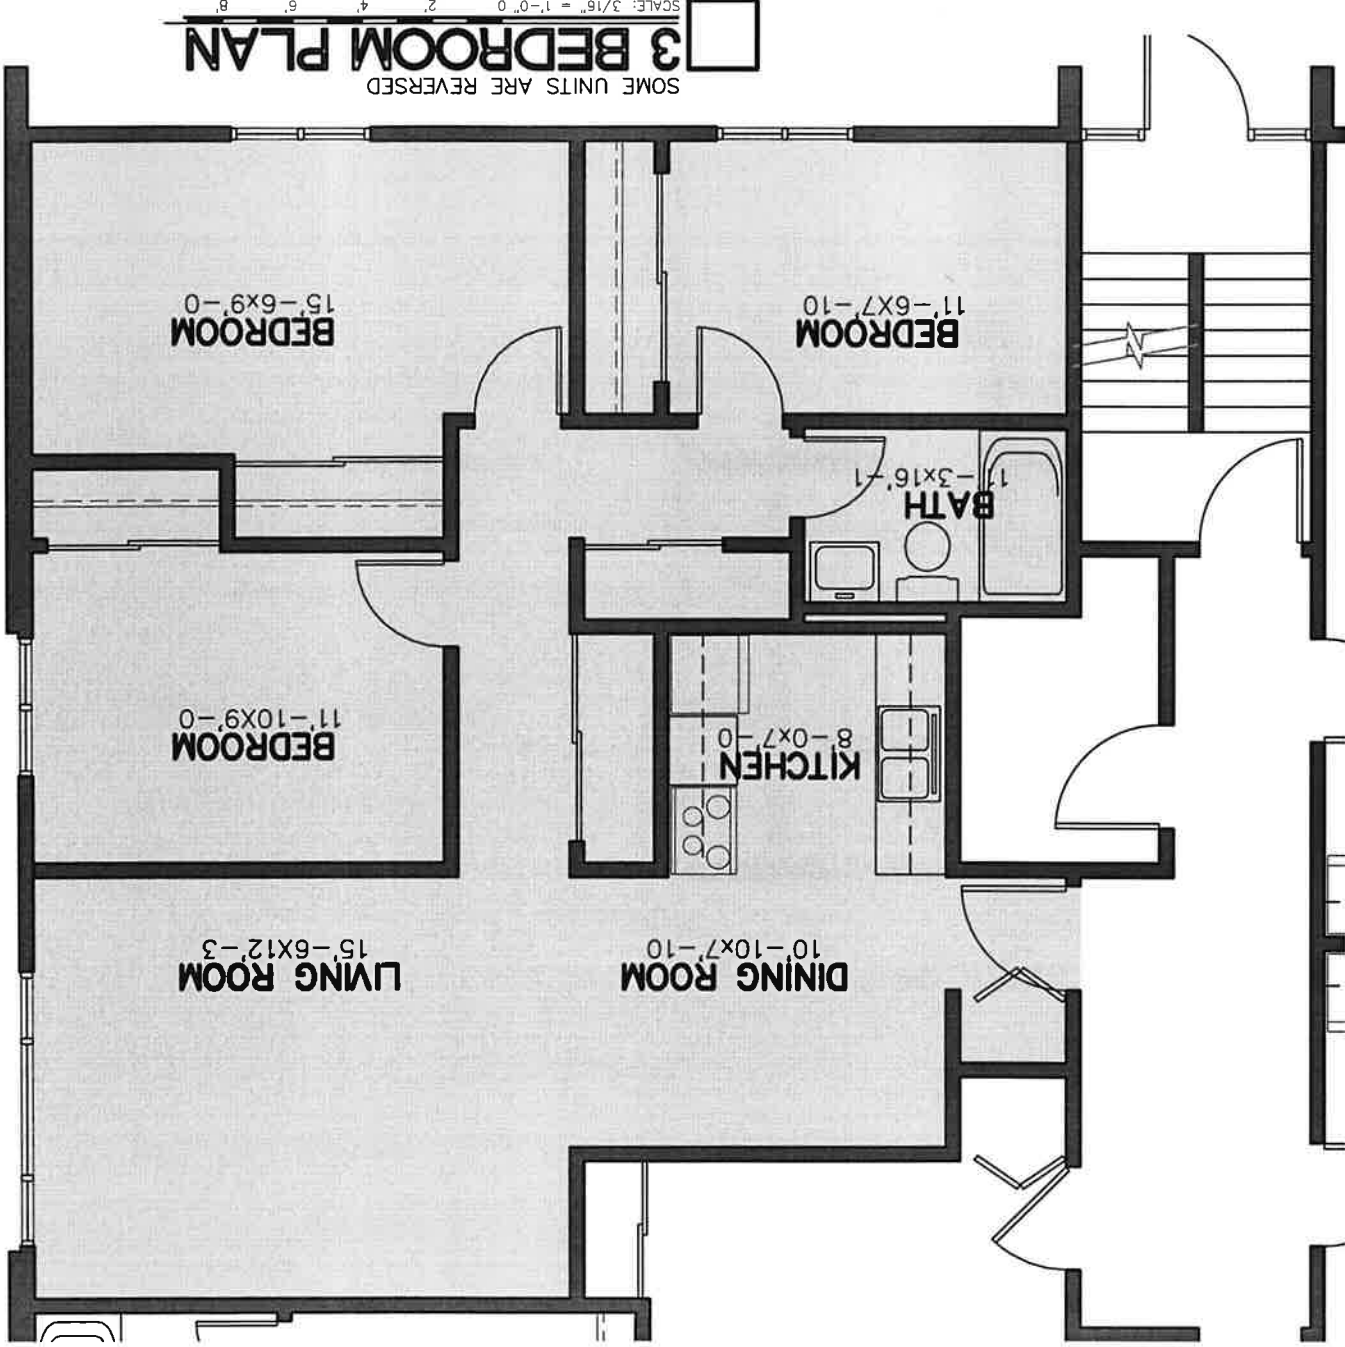

3 BEDROOM PLAN
SOME UNITS ARE REVERSED
SCALE: 3/16" = 1'-0" 0 2 4 6 8

HERITAGE SQUARE

